



6/





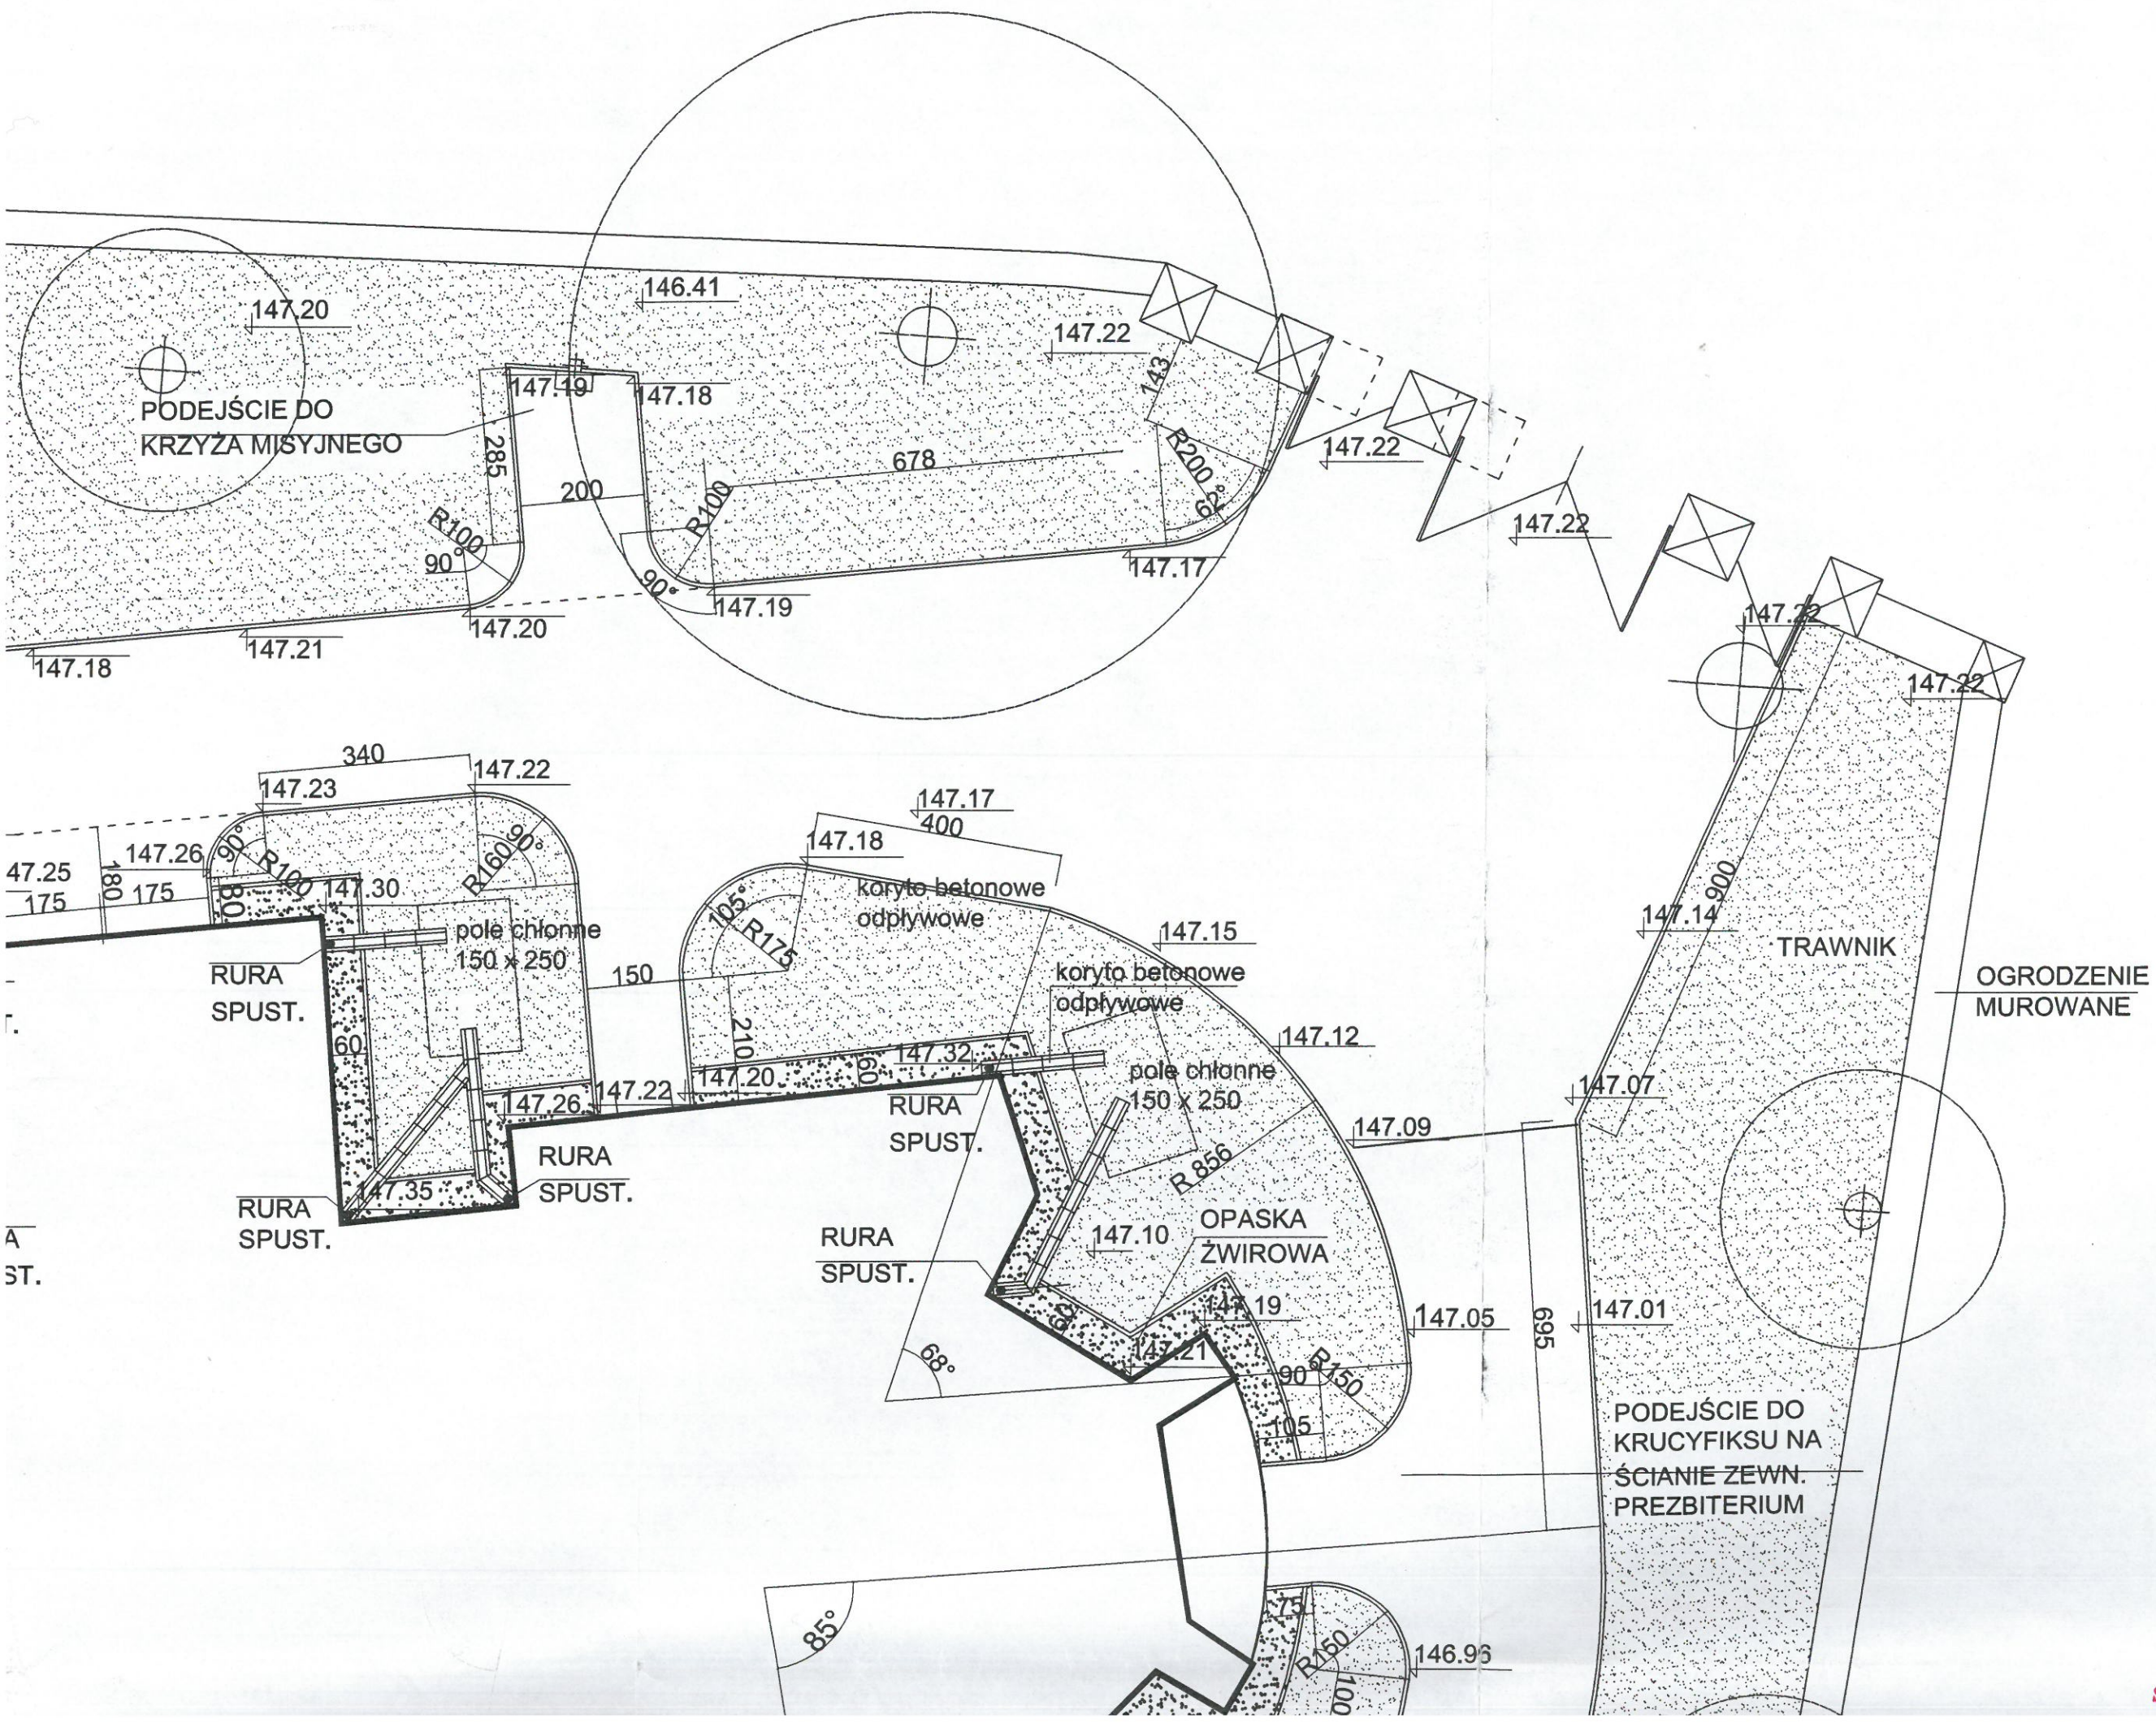

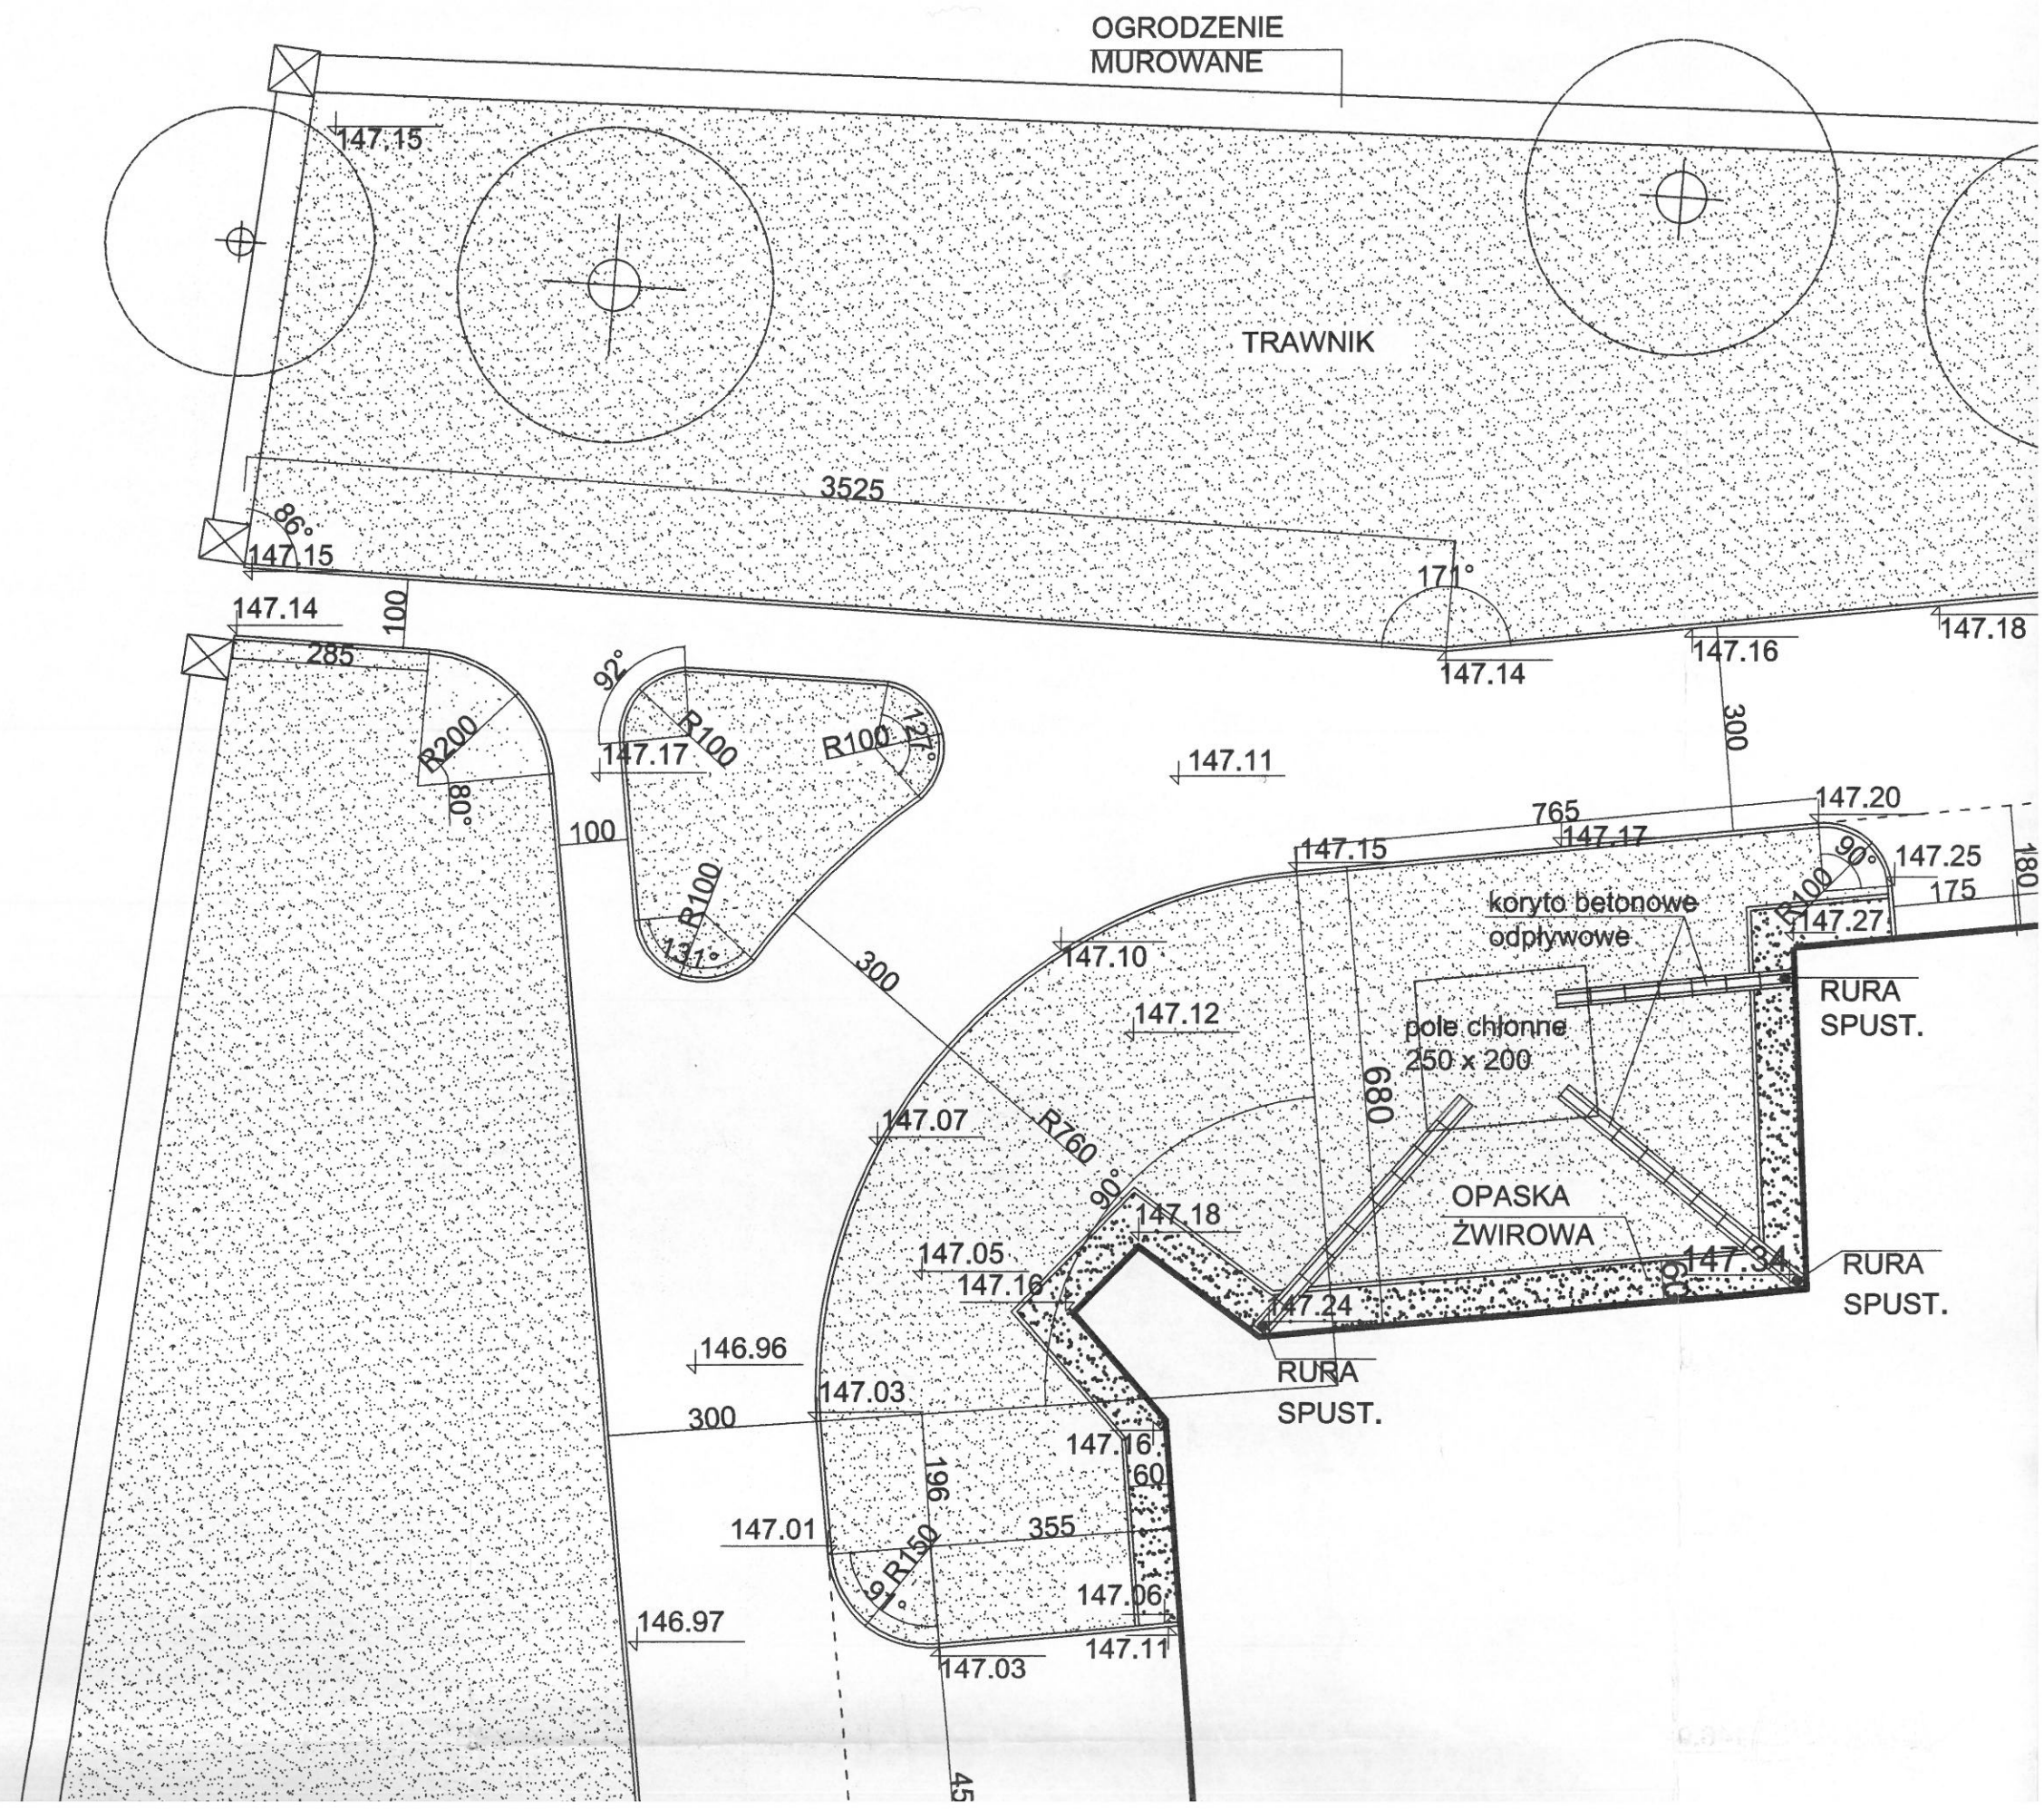

OGRODZENIE  
MUROWANE

TRAWNIK

345  
147.01  
147.10  
147.05

OPASKA  
ZWIROWA

RURA  
SPUST.

koryto betonowe  
odpływowe

TRAWNIK

pole chłonne  
200 x 150

TRAWNIK

OGRODZENIE  
MUROWANE

146.73

146.84

146.93

146.88

146.86

146.83

146.80

146.79

146.75

146.76

146.74

146.56

147.08

